


OPT. 4TH BEDROOM

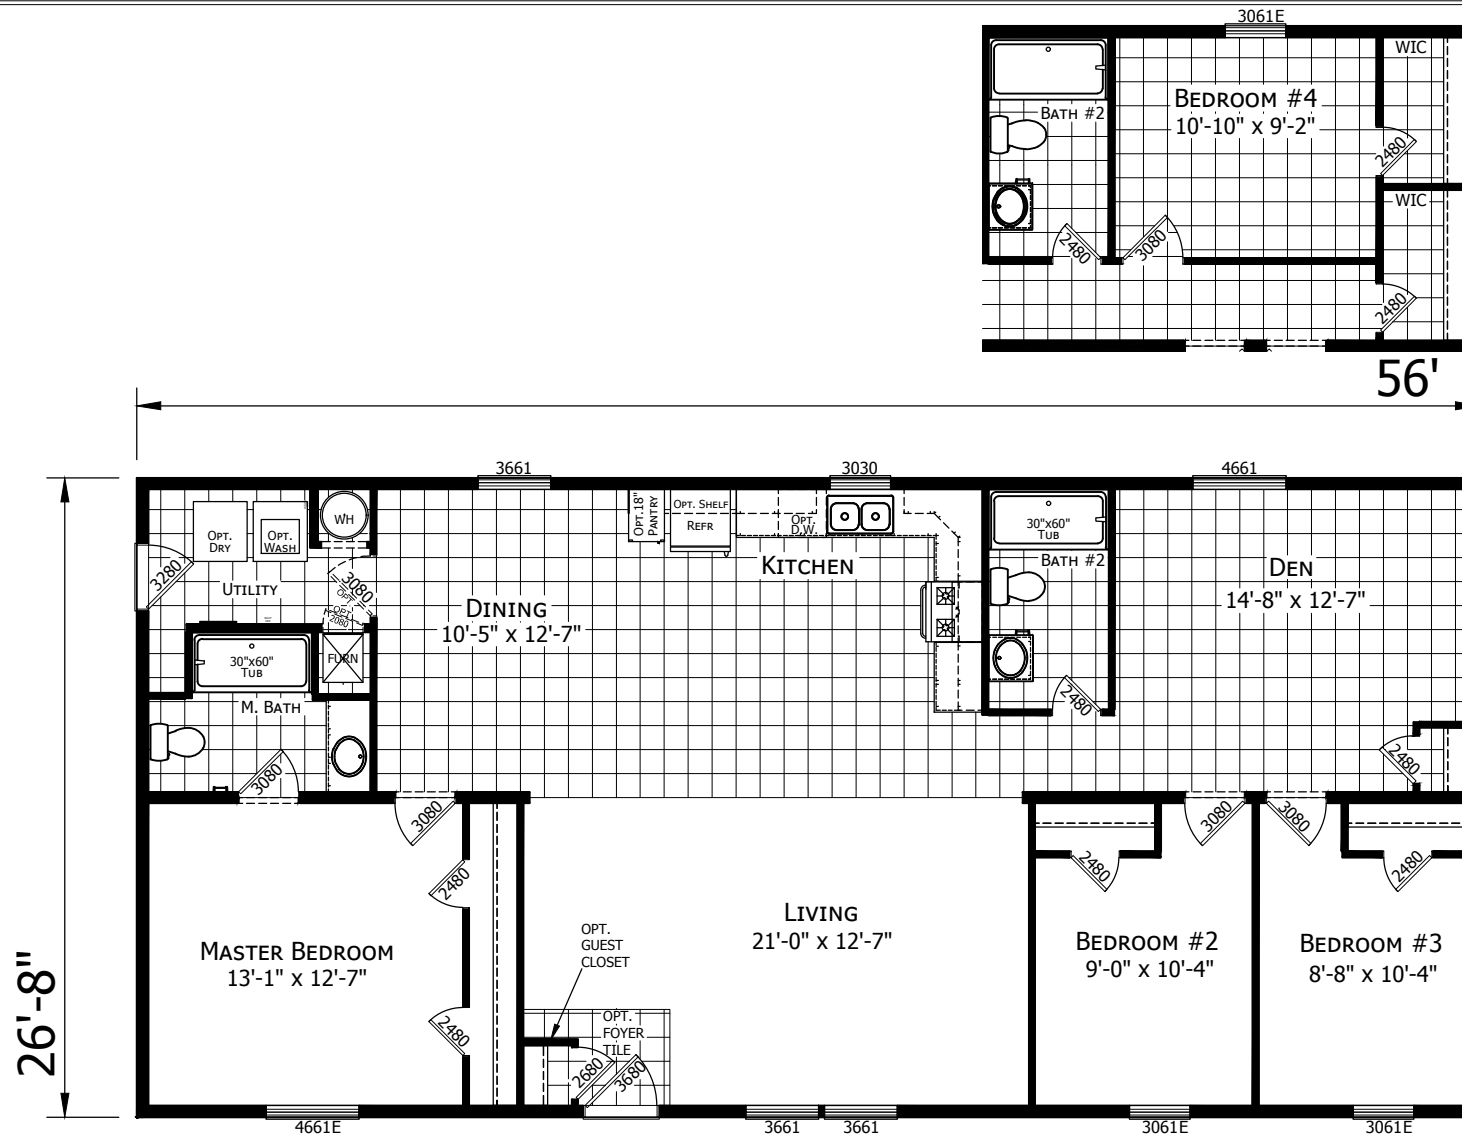

MODEL 122-A-35626
 3 BEDROOM 2 BATH
 56'-0" x 26'-8"
 1493 SQ. FT. TOTAL
 03-04-20

CHAMPION

MANUFACTURED BEAUTIFULLY™

MODIFICATIONS

PROJECT: 122-A-35626
 26'-8" x 56' 3BD 2BTH

DRAWN BY: STAFF
 DATE: 11-13-18 SCALE: 1/8" = 1'-0"

TITLE: LITERATURE
 PLAN

SHEET: L-101OTS

PROPRIETARY AND CONFIDENTIAL
 THESE DRAWINGS AND SPECIFICATIONS ARE ORIGINAL,
 PROPRIETARY AND CONFIDENTIAL MATERIALS OF CHAMPION.
 COPYRIGHT © 1976-2017 BY CHAMPION